




SOUTH ELEVATION
SCALE 1:50

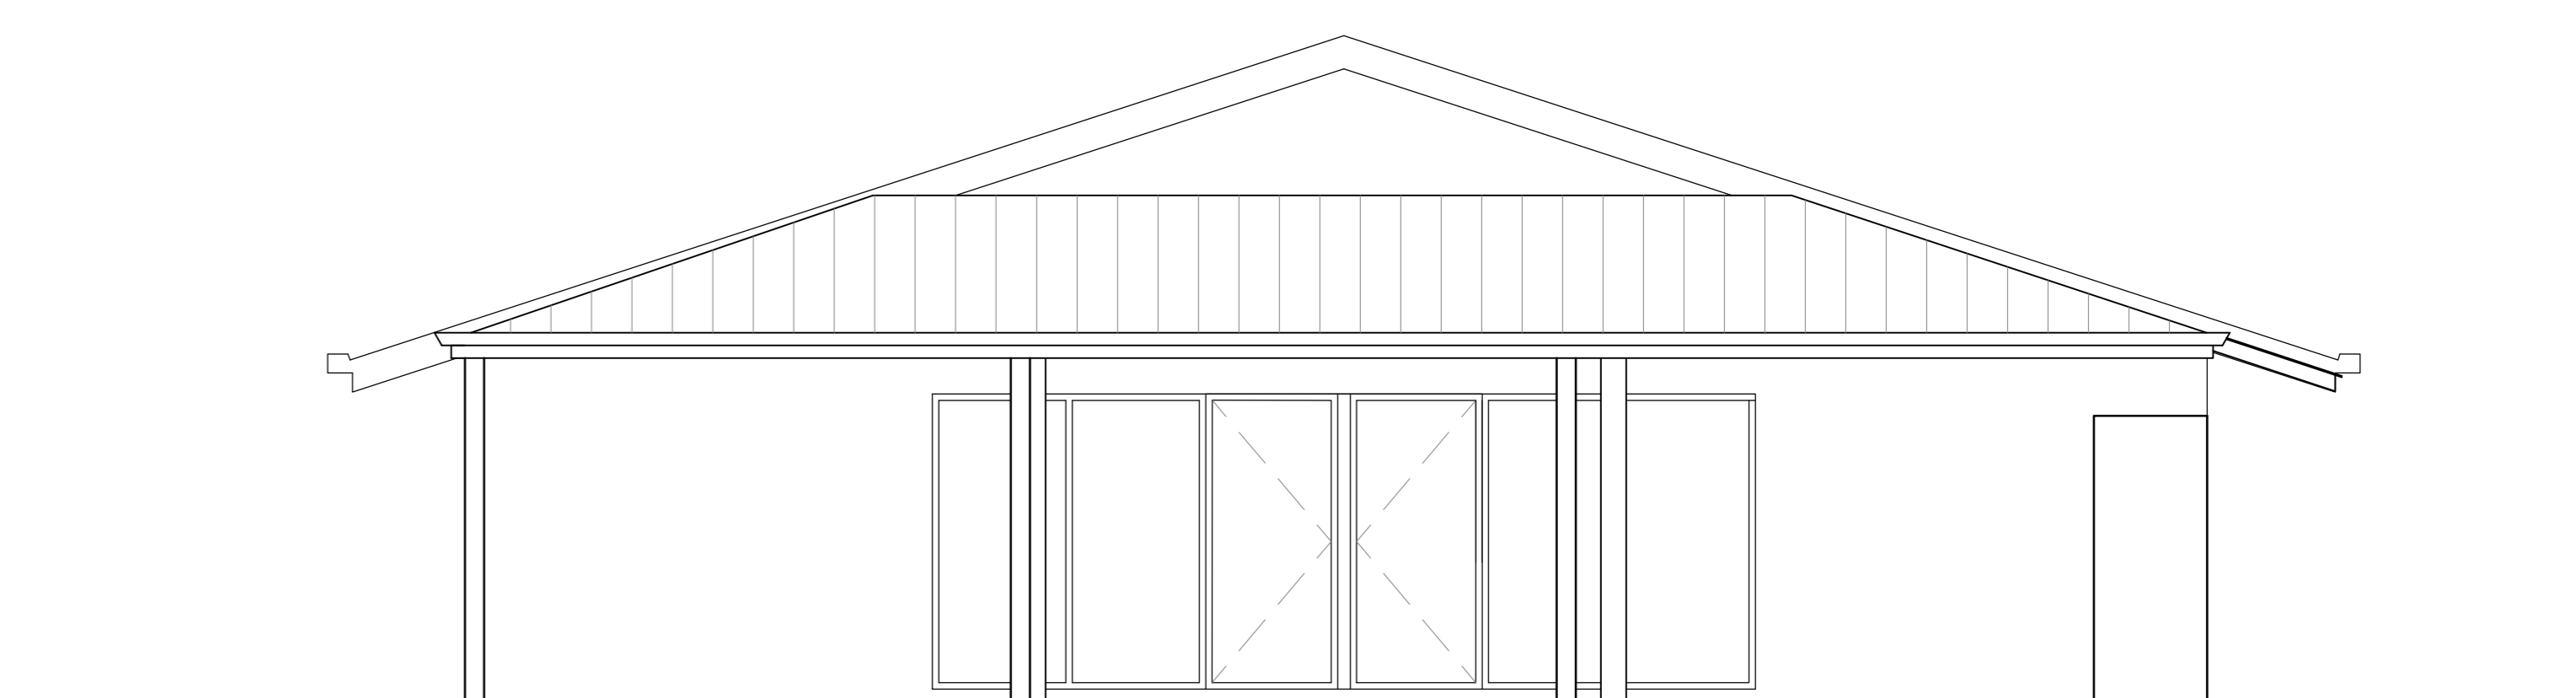

NORTH ELEVATION
SCALE 1:50

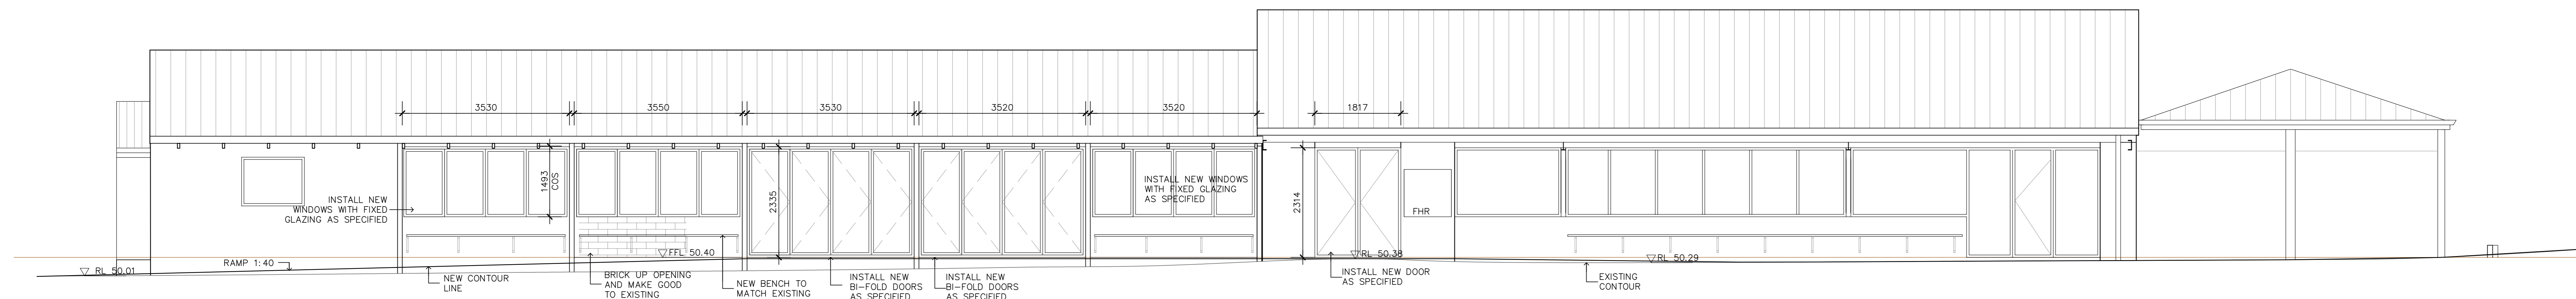

EAST ELEVATION
SCALE 1:50

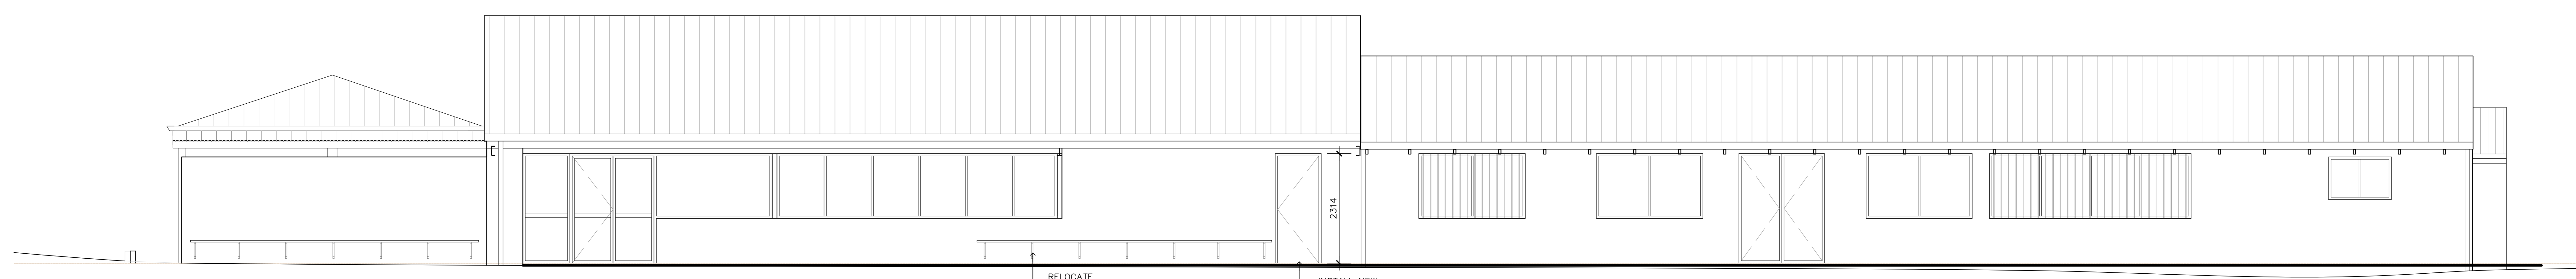

WEST ELEVATION
SCALE 1:50

I AGREE THAT THE PLAN INCLUDES ALL THE PROPOSED WORKS AS CONFIRMED BY THE CITY THAT WILL BE CONSIDERED AS PART OF THE PROJECT AND UNDERSTAND THAT WORKS ARE SUBJECT TO AVAILABLE BUDGET FUNDS.

NAME: _____
 POSITION: _____
 CLUB: _____ DATE: _____

| REV | DATE: | REMARKS: | REV | DATE: | REMARKS: |
|-----|----------|------------------------------|-----|-------|----------|
| A | 16.06.17 | CONSULTANT ISSUE | E | | |
| B | 26.07.17 | AMENDED AS REQUESTED BY CLUB | F | | |
| C | 07.07.17 | ISSUED TO CLUB FOR SIGN OF | G | | |
| D | | | H | | |

THIS DRAWING IS THE PROPERTY OF "THE CITY OF JOONDALUP ASSET MANAGEMENT" AND MAY NOT BE COPIED OR USED WITHOUT CONSENT. CHECK ALL DIMENSIONS BEFORE FABRICATION, AGAINST ON SITE DIMENSIONS.

DRAWING TITLE:
ELEVATIONS

THIS DRAWING TO BE PLOTTED ON A0 SIZE PAPER - DO NOT SCALE, IF IN DOUBT ENQUIRE WITH ASSET MGT 94004340

PROJECT:
CLUBROOM REFURBISHMENT

46 WARWICK ROAD , DUNCRAIG WA 6023

City of Joondalup
Asset Management

PO Box 21, Joondalup
 Western Australia, 6919
 Telephone: (08) 9400 4000
 Facsimile: (08) 9300 1383



DATE:
OCT 15

SCALE:
1:50

DRAWN:
D.S

CHKD/APRVD:

BUILDING No:
2117

BUILDING NAME:
SORRENTO TENNIS CLUB

DRAWING No:
A 5.00

REV No:
C